


Date

Who.....

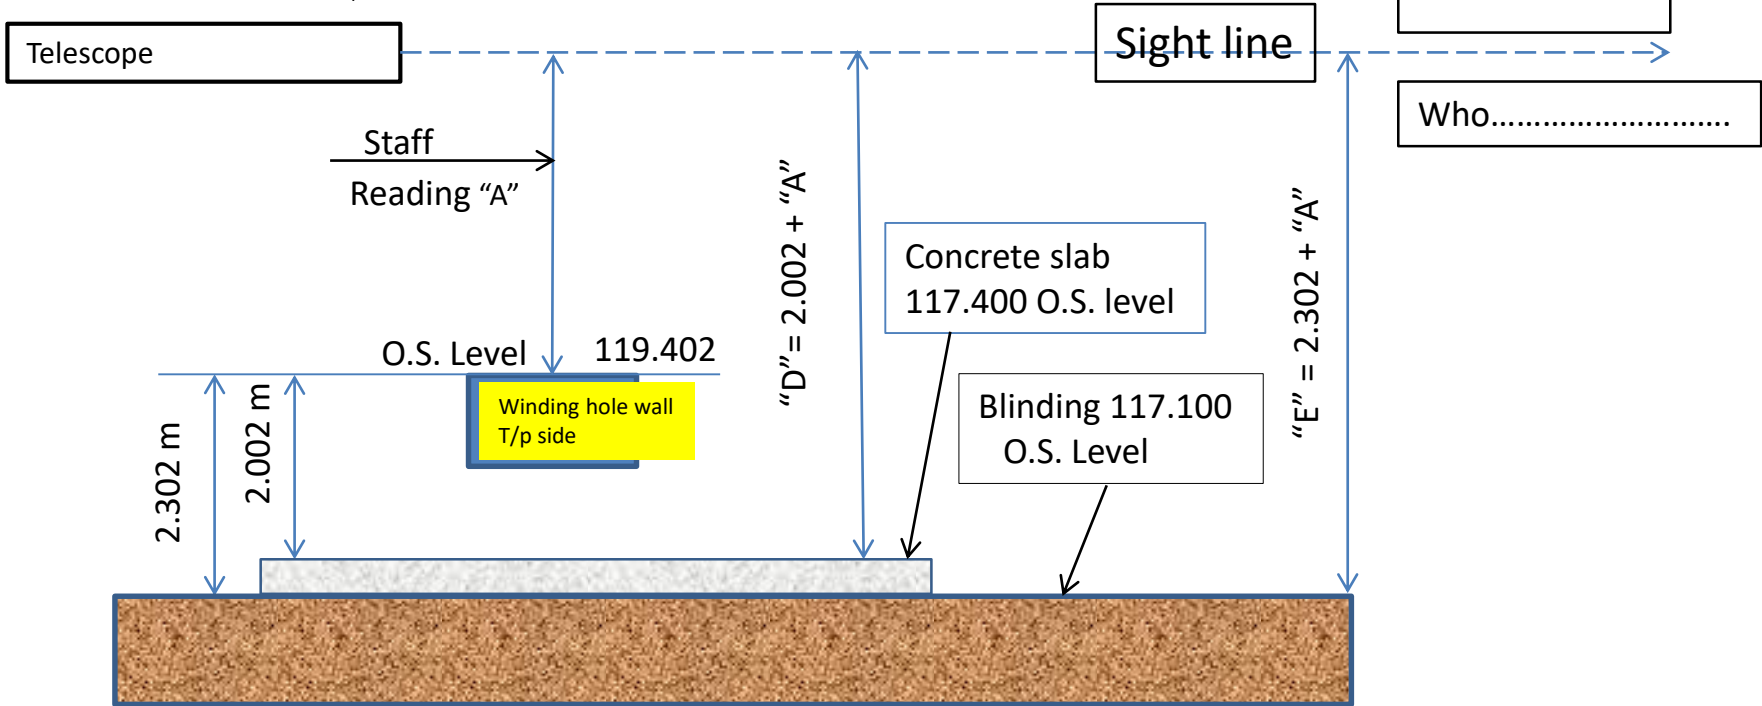

Calculate "D"
 Concrete level from telescope sight line
 = 2.002m
 + "A" m
 = "D"m

Calculate "E"
 Soil level from telescope sight line
 = 2.302m
 +"A"m
 = "E"m

Staff readings

Concrete 300mm thick