


ELE VARIATION 1:200 (c A4)




PLAN 1:200 (c A4)

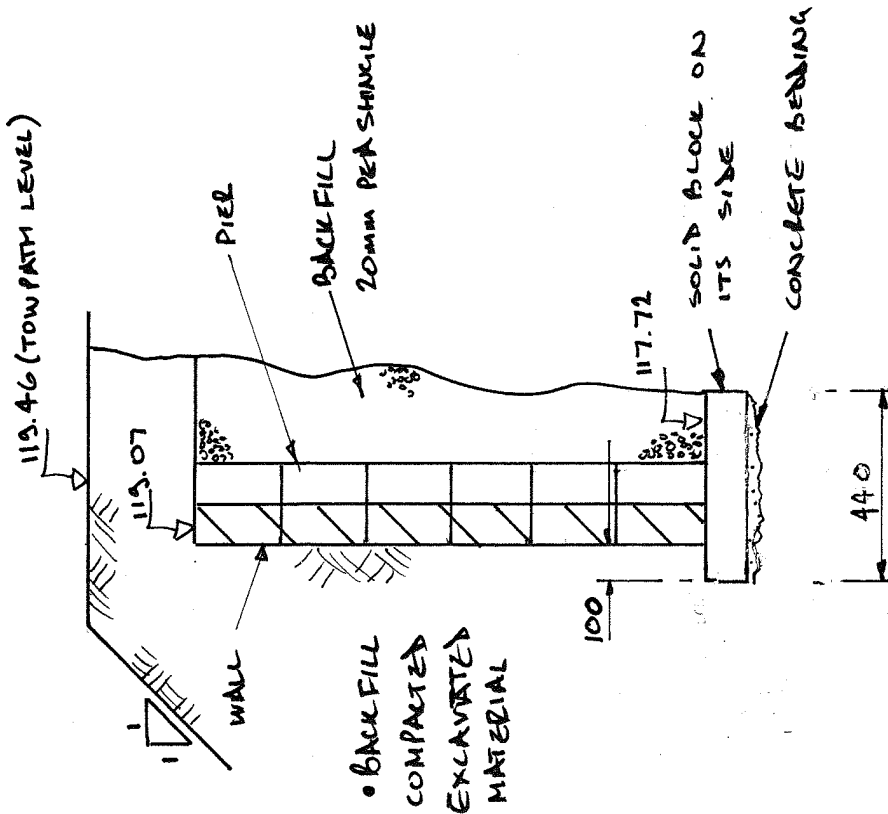

SECTION 1:20 (c A4)

REV B: FOUNDATION AMENDED TO CHECK ON SIDE

 <p>Inland Waterways Association</p>	<p>Title: Wenderover Canal Restoration</p>		<p>Scale: NTS</p>	<p>Drawn by: M Bradley</p>	<p>Rev: B</p>
	<p>Towpath Strengthening Wall</p>		<p>Drawing Number: WAT/MJB 13 B</p>		