




REV 4: FOUNDATION FOR ELEVATION 2 ADDED

REV 3: BULL NOSE CORNING ADDED TO WALL
REV 2: RE DRAWN

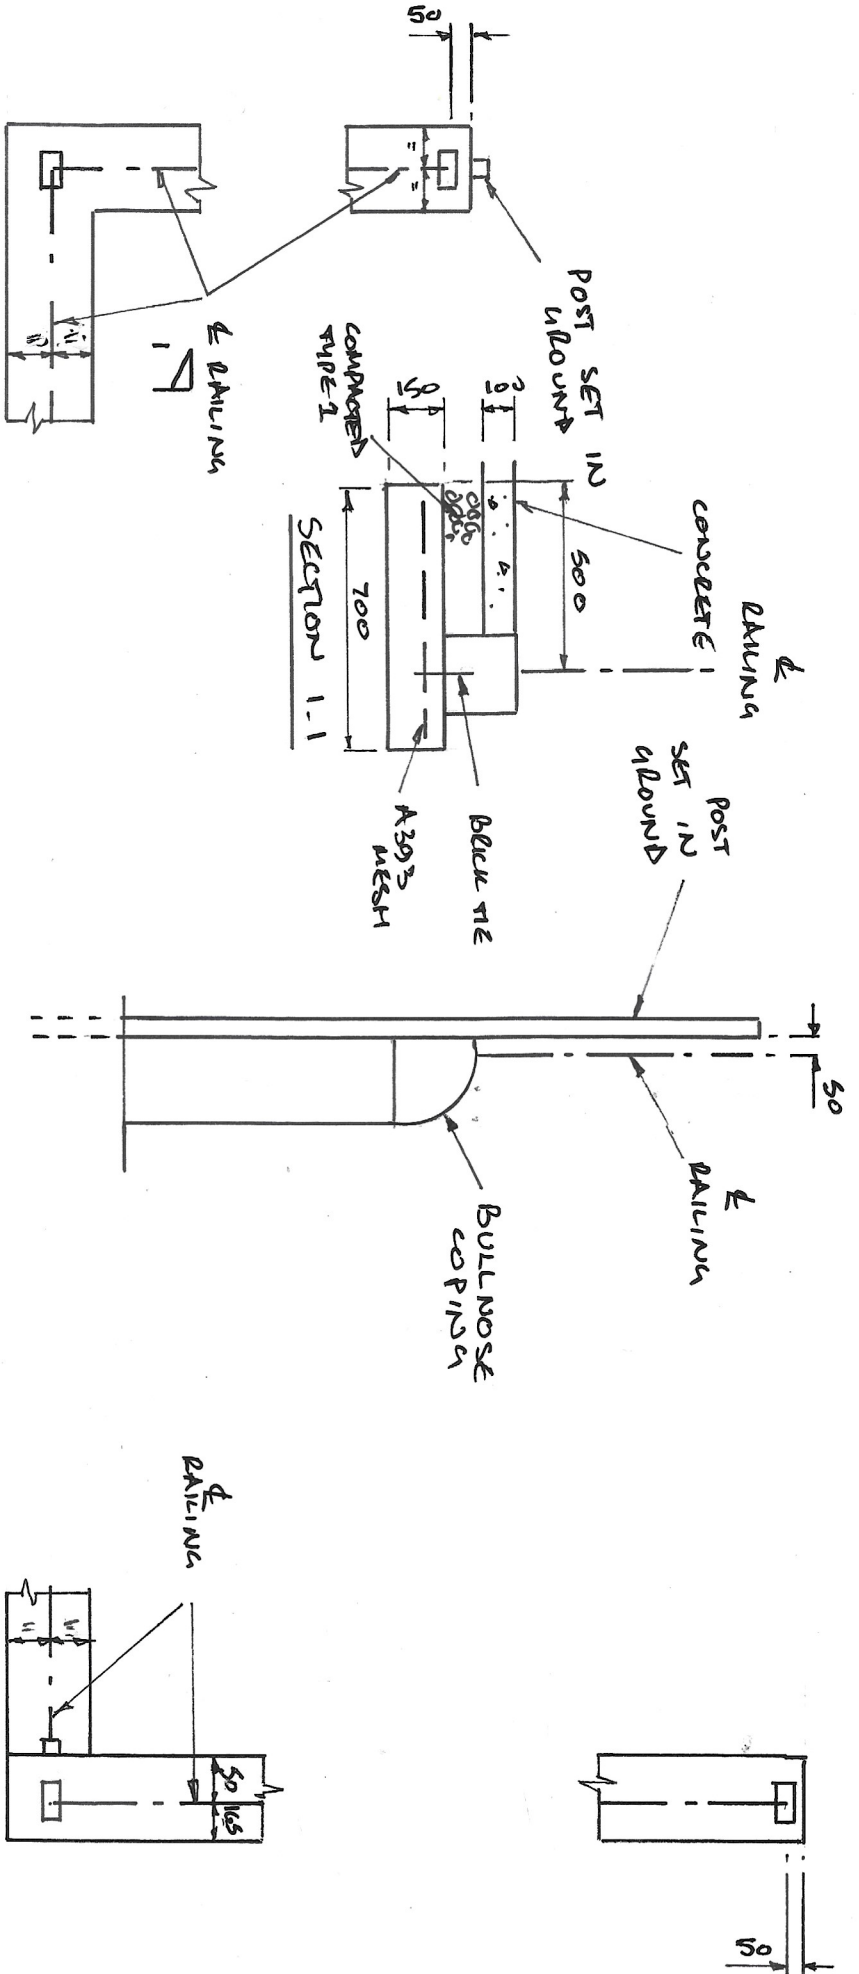

<p>SECTION 1.1 - REV 4: FOUNDATION FOR ELEVATION 2 ADDED</p>	<p>SECTION 1.1 - REV 3: BULL NOSE COPING ADDED TO WALL REV 2: RE DRAWN</p>
--	--