



CLAUDE : MANOR STYLE  
 WITH BALL TOP.  
 METAL POSTS BOLTED TO  
 TOP OF BRICKWORK OR  
 SET IN THE GROUND

BRICKWORK : MATTHEW'S CLUSTER  
 ENGLISH BOND WITH BUCKET  
 HANDLE POINTING.

BRICK WALL WITH  
 BRICK ON EDGE  
 COPING

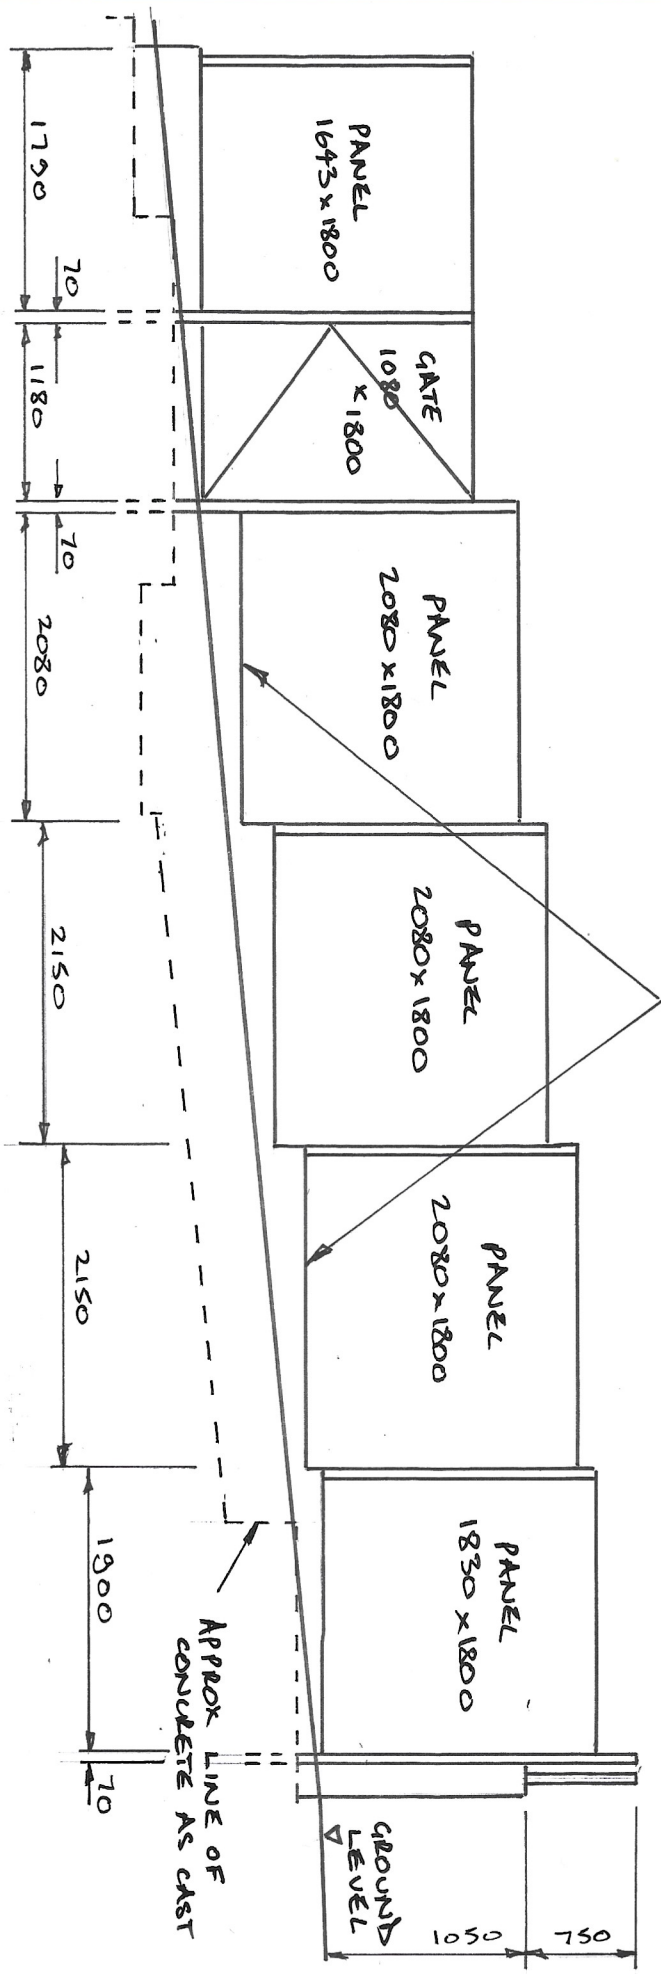

REV 5 : RE DRAWN

Inland Waterways Association		Title: Wendover Canal Trust		Scale: 1:50		Drawn by: M Bradley		Rev: 05	
		Wharf Road Compound Elevation 2		Drawing Number: WCT/MJB 19					