



RAILINGS: MANOR STYLE WITH BALL TOP METAL POSTS FIXED TO BRICKWORK OR SET IN THE GROUND

BRICKWORK: MATHEWS CHILDREN ENGLISH BOND WITH BUCKET HANDLE POINTING

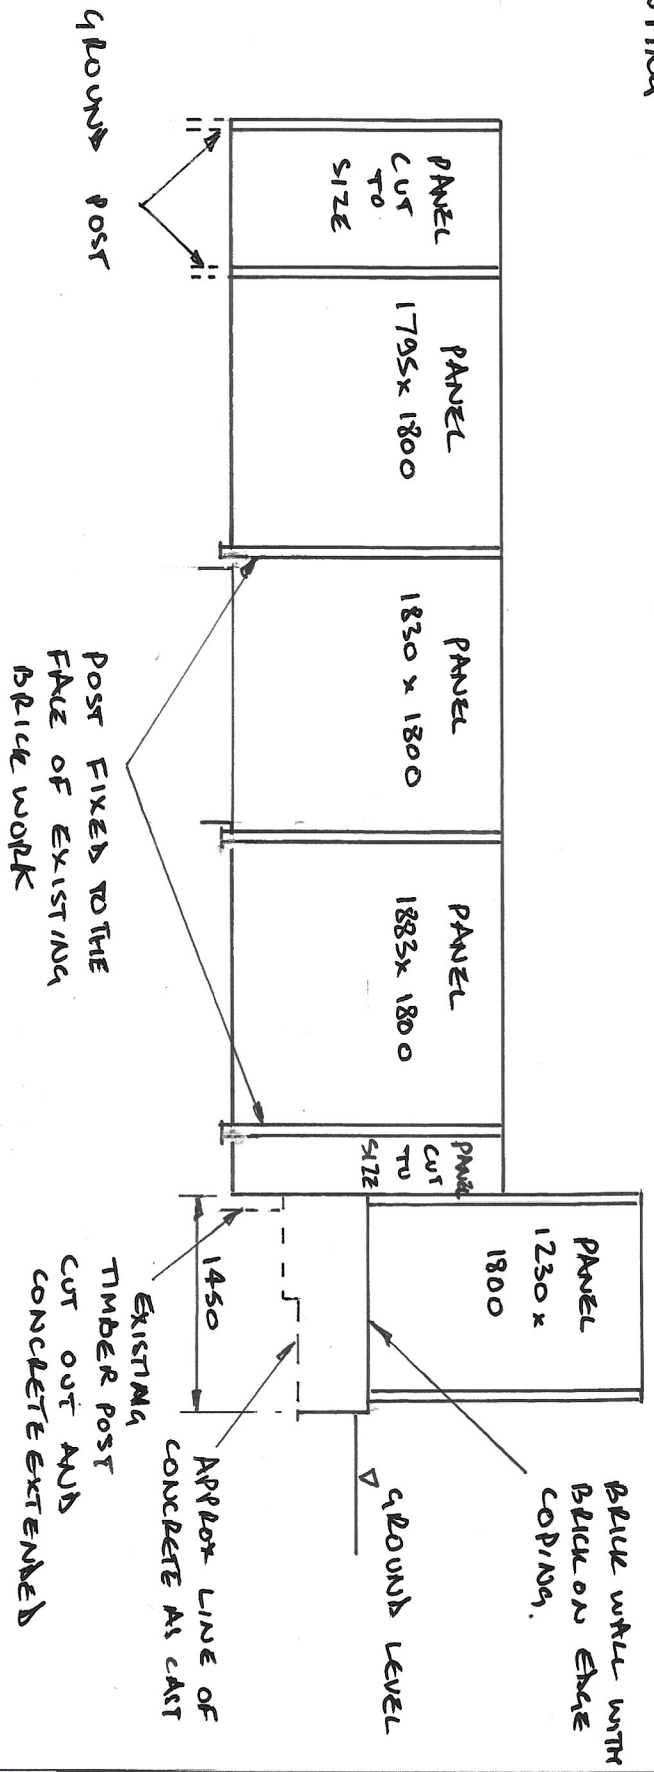

REVS: REVISION

Inland Waterways Association 	<b>Title:</b> Wendover Canal Trust		<b>Scale:</b> 1:50		<b>Drawn by:</b> M Bradley		<b>Rev:</b> 05	
	<b>Wharf Road Compound Elevation 3</b>			<b>Drawing Number:</b> WCT/MJB 20				